


GROUND FLOOR PLAN

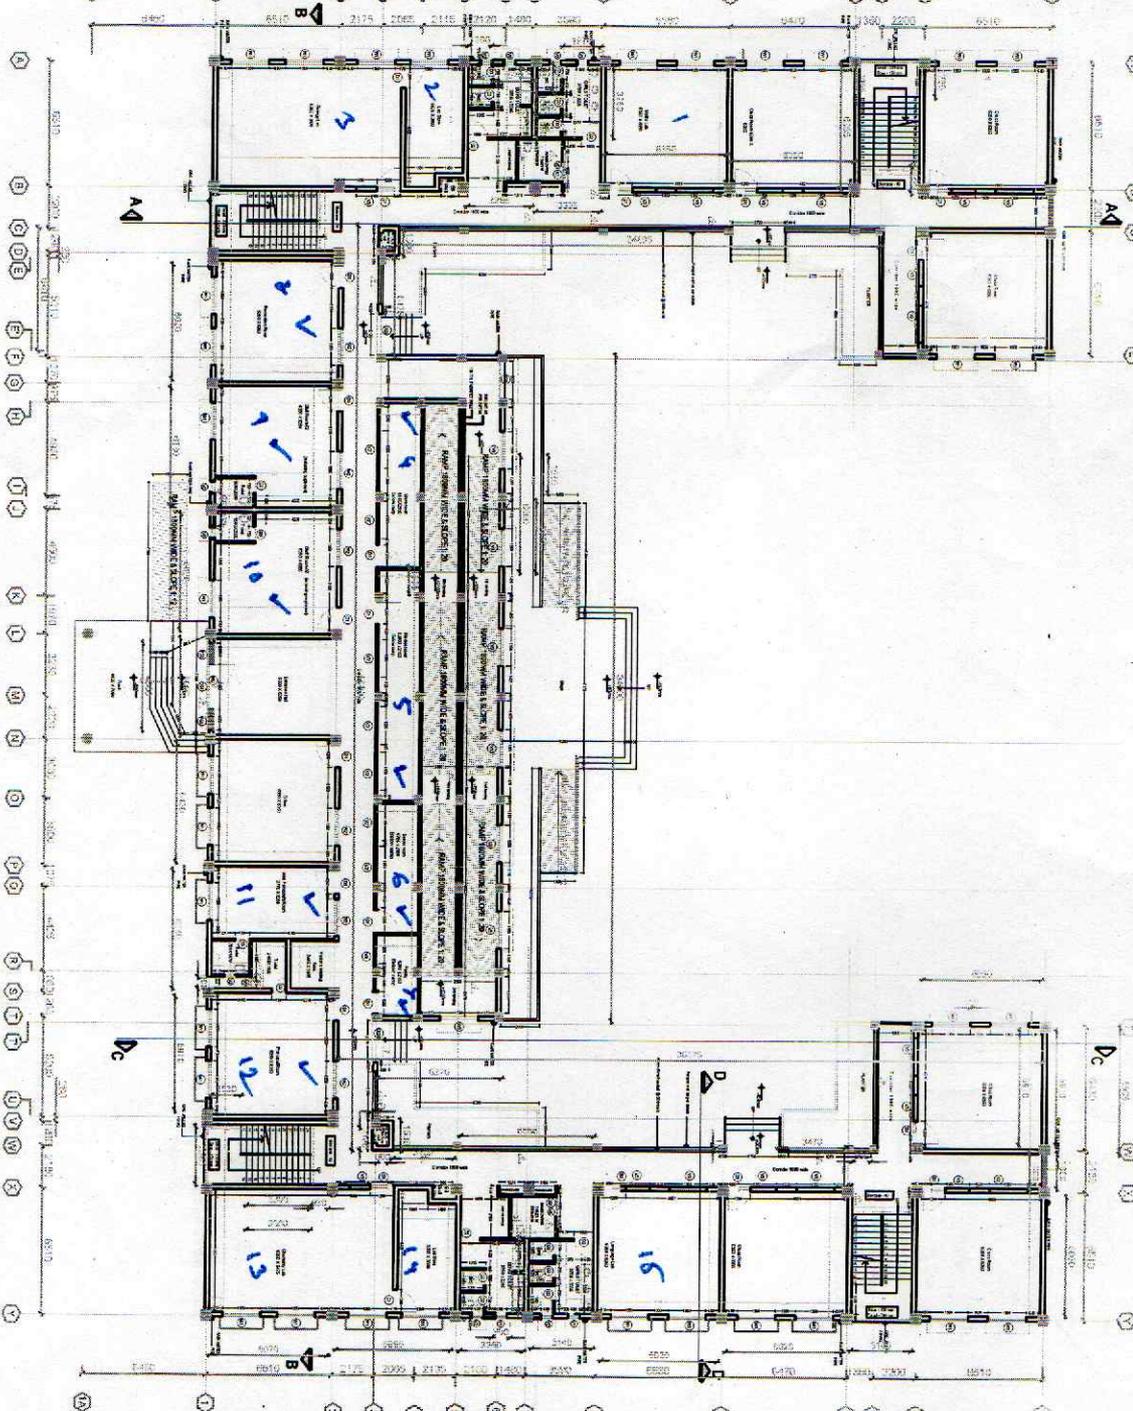





PROJECT NAME
CONSTRUCTION OF SCHOOL BUILDING FOR EKALAYA MODEL RESIDENTIAL SCHOOL (EMRS)




CLIENT
GOVT OF INDIA
MINISTRY OF TRIBAL AFFAIRS
NATIONAL EDUCATIONAL SOCIETY
STUDENTS

ARCHITECT
VEINER PARTNERS
CONSTRUCTION LIMITED

CONSTRUCTION OF EMRS WORKS AT

DATE
SCALE
PROJECT NO.
CLIENT NO.
ARCHITECT NO.
ENGINEER NO.
INSPECTOR NO.

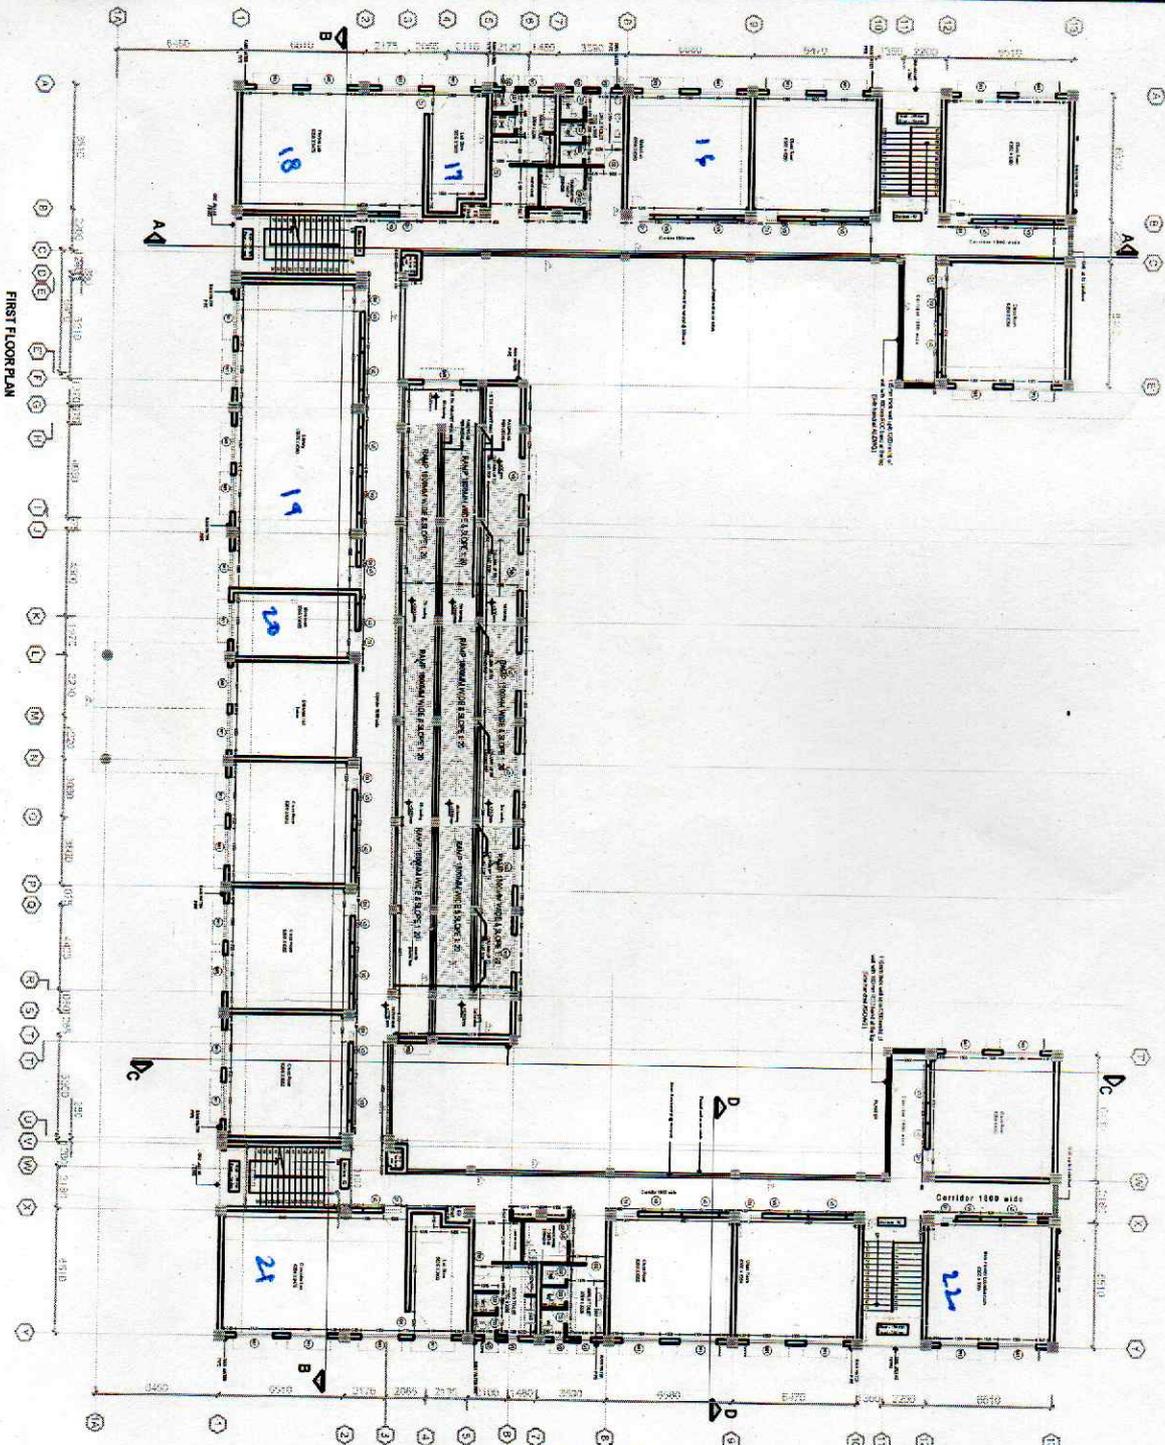

FIRST FLOOR PLAN







